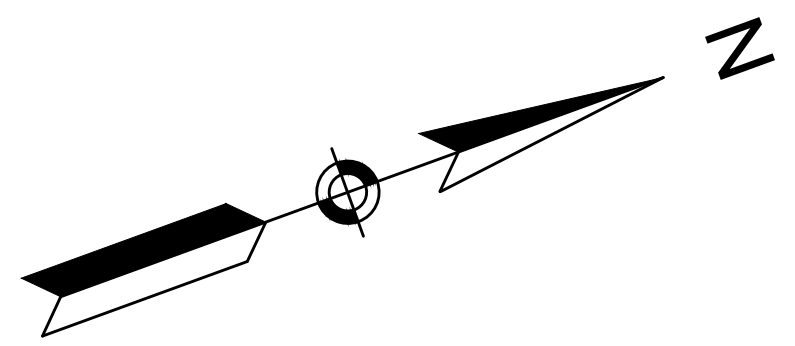


LEGEND:

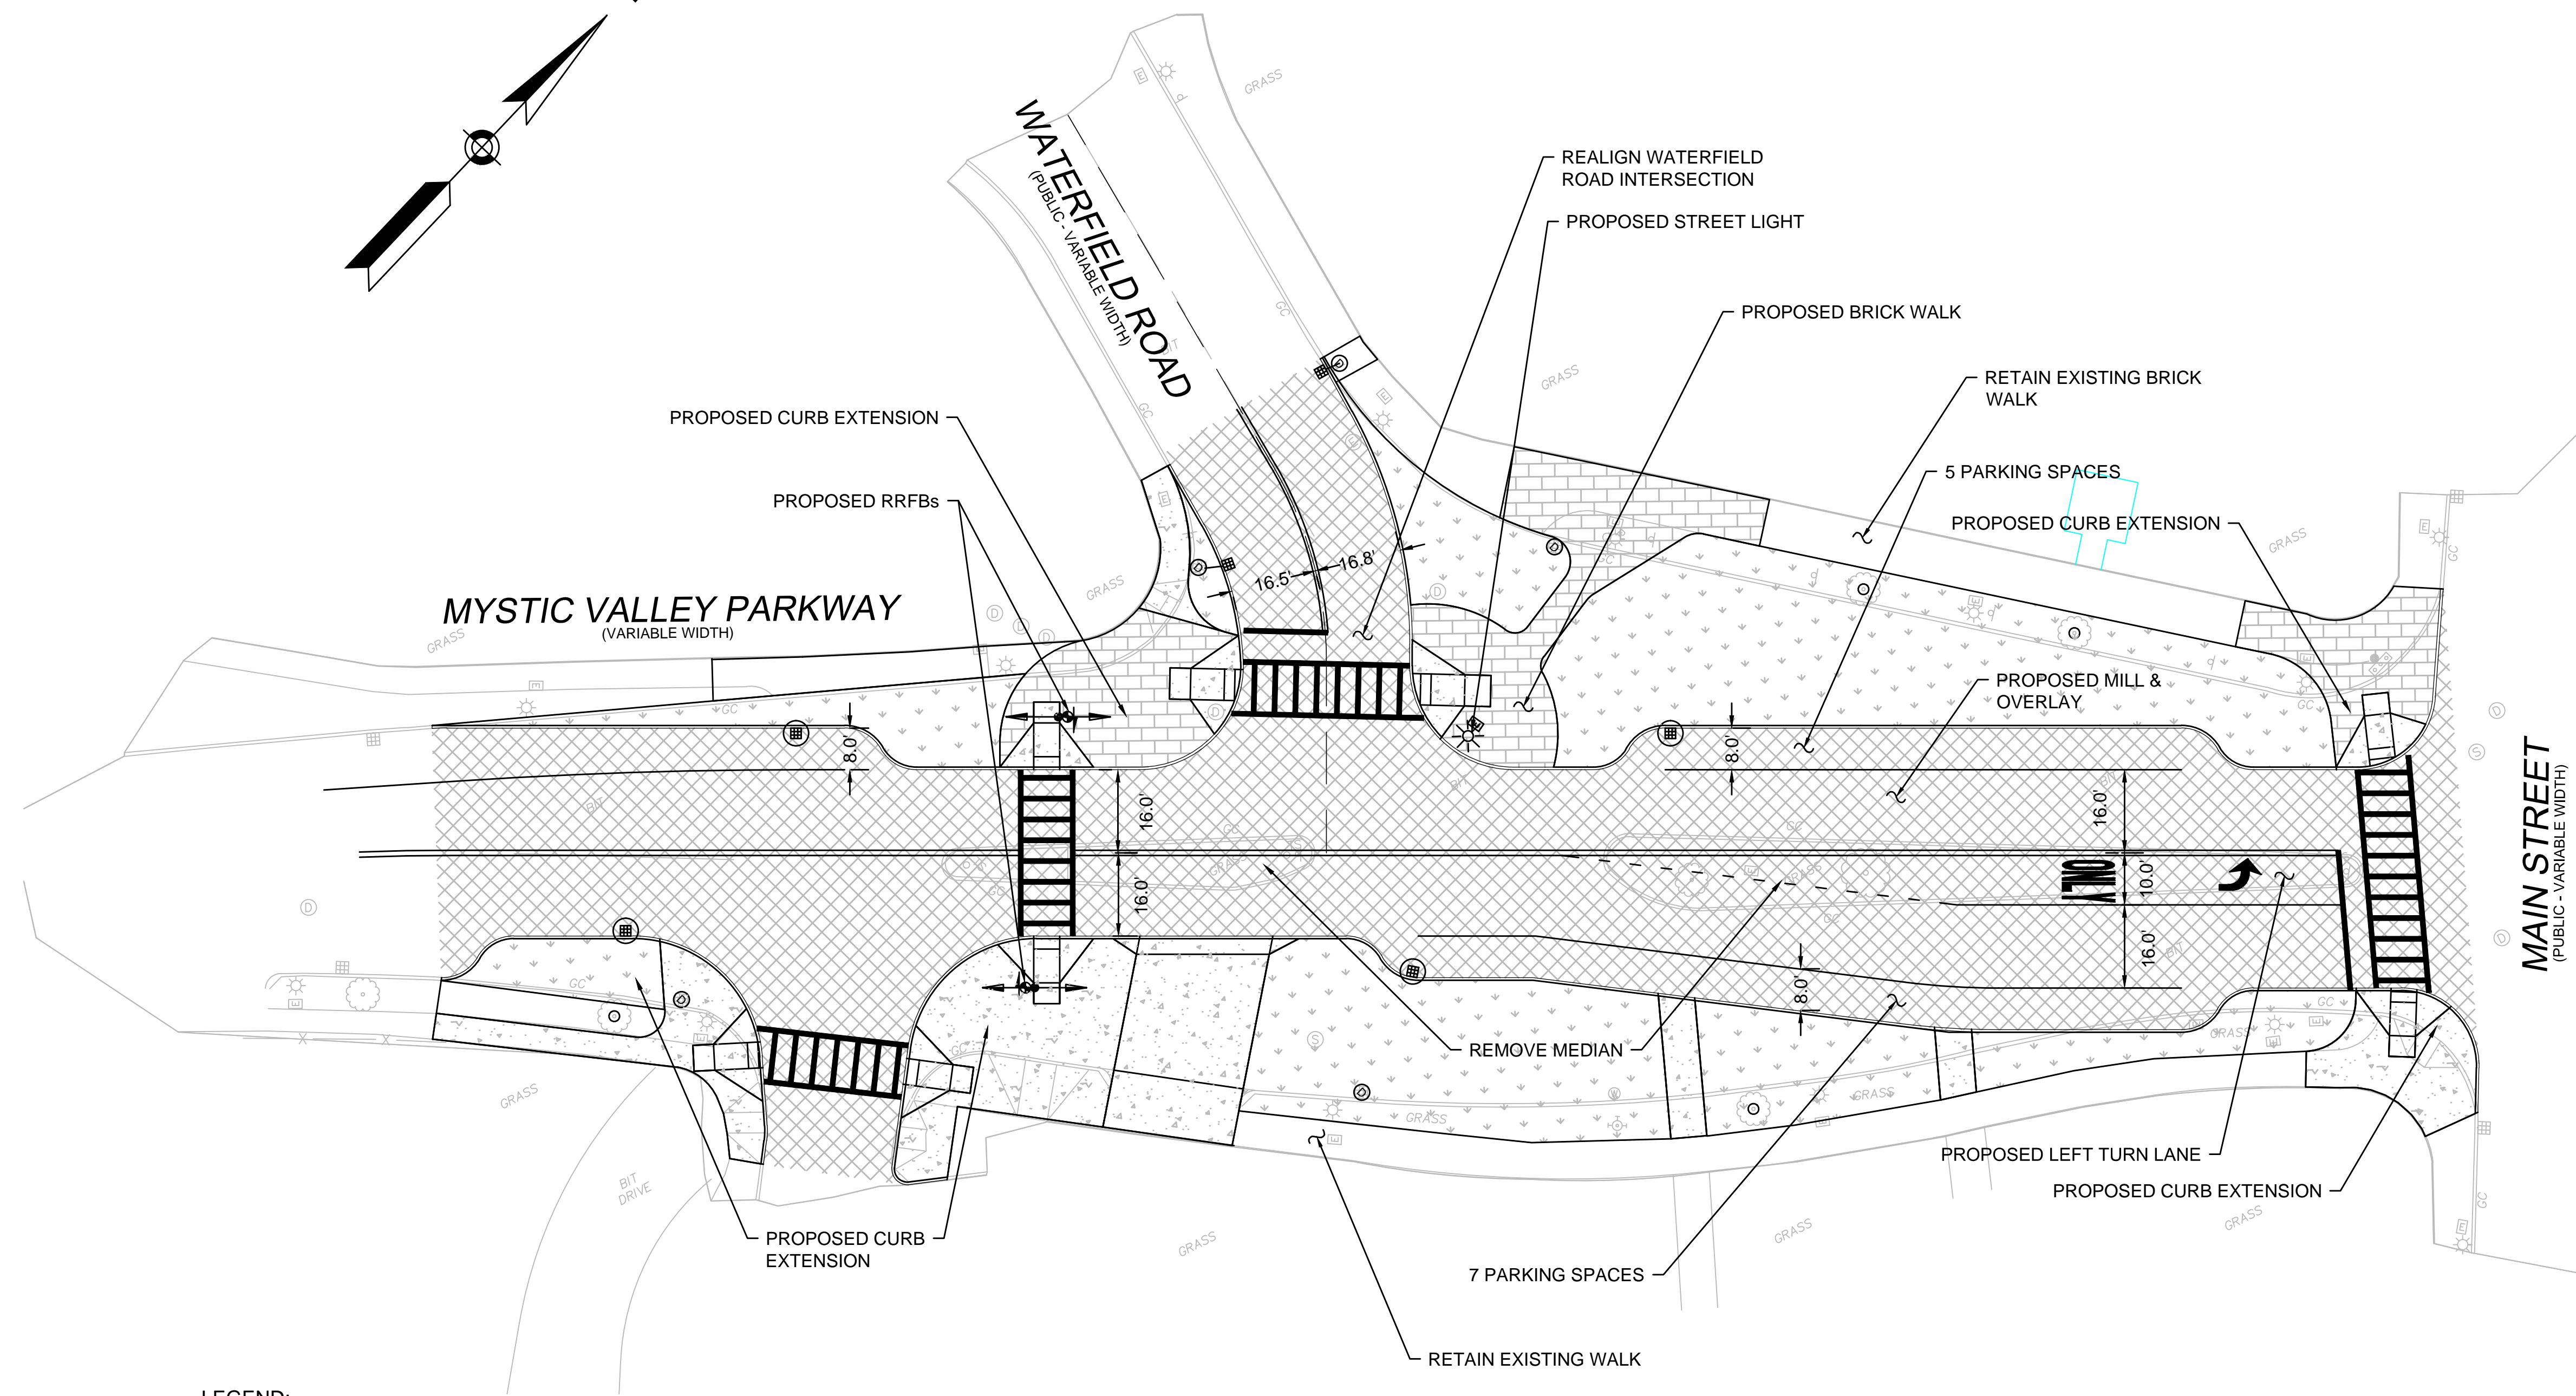
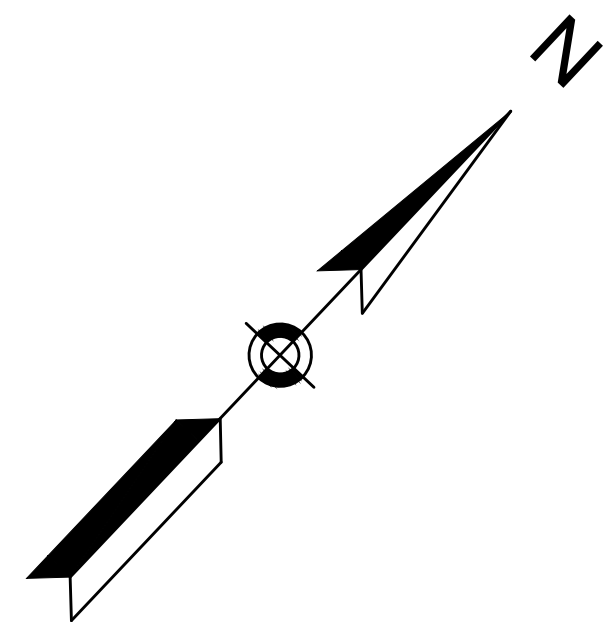
- CEMENT CONCRETE SIDEWALK/WHEELCHAIR RAMP/DRIVEWAY
- GRASS AREA



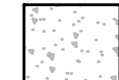


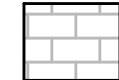
WINCHESTER
MCCALL MIDDLE SCHOOL

STATE	FED. AID PROJ. NO.	SHEET NO.	TOTAL SHEETS
MA			

CONCEPT PLAN
MYSTIC VALLEY PARKWAY



LEGEND:

-  CEMENT CONCRETE SIDEWALK/WHEELCHAIR RAMP/DRIVEWAY
-  GRASS AREA
-  MILL AND OVERLAY
-  BRICK SIDEWALK